




CONCRETE STEPS

For 1, 2, and 3 Family Residences

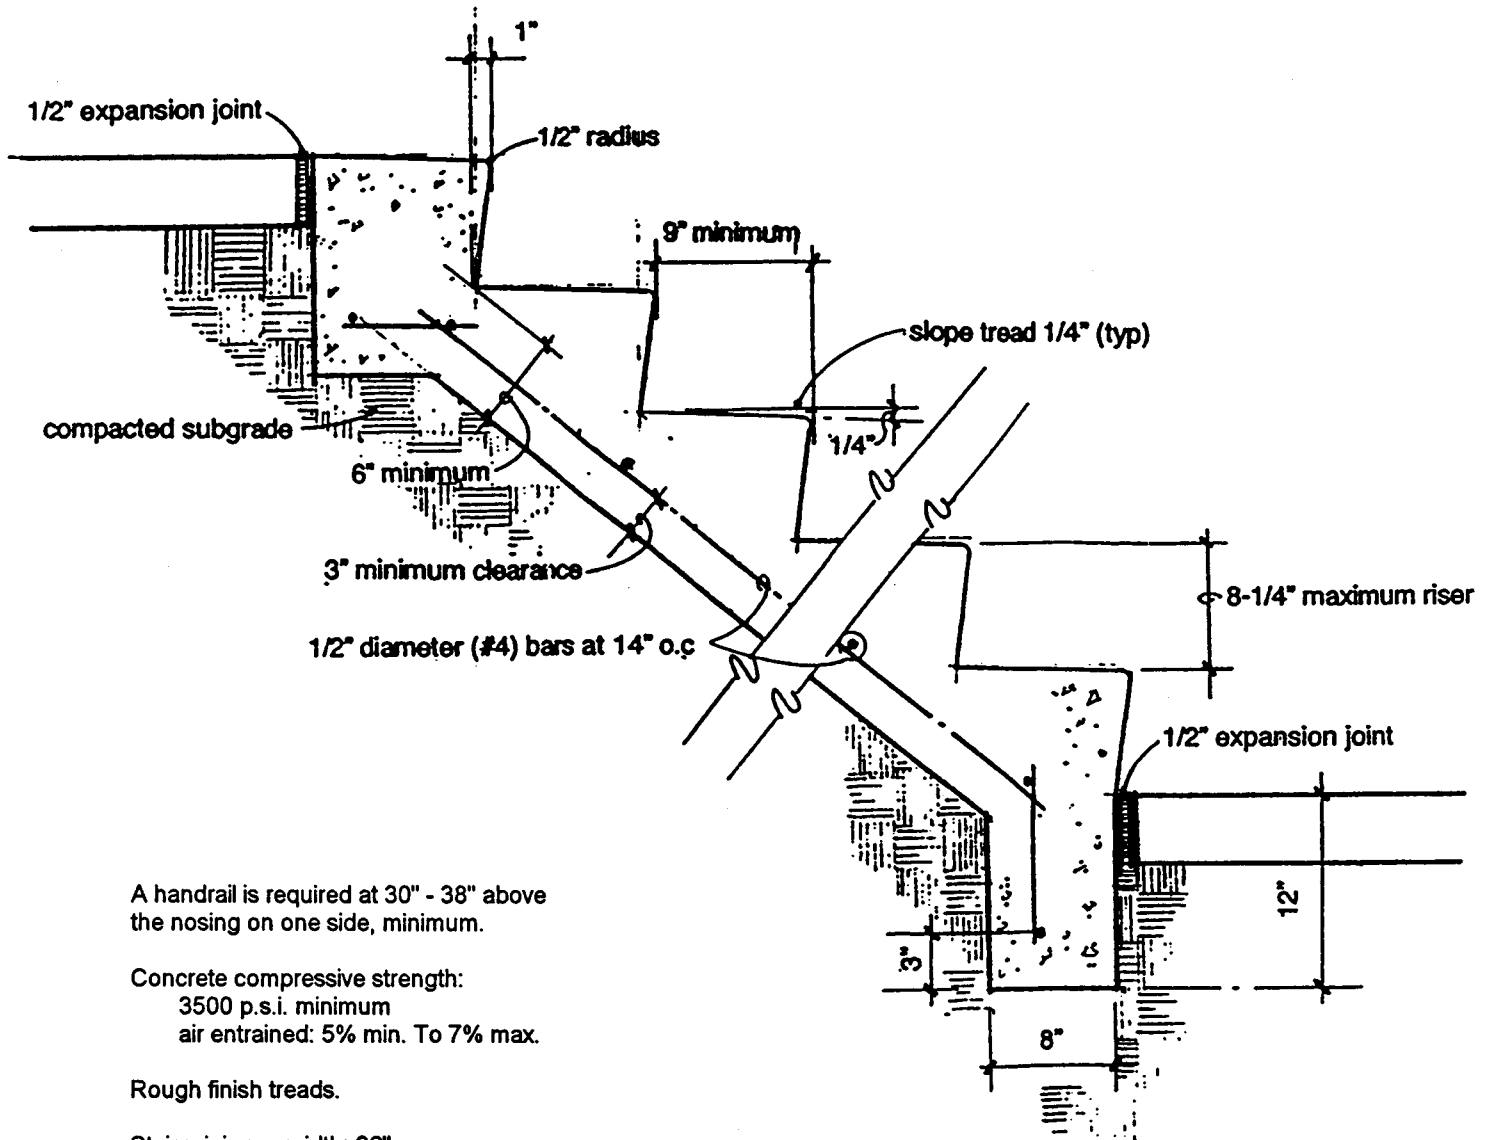

A handrail is required at 30" - 38" above the nosing on one side, minimum.

Concrete compressive strength:
3500 p.s.i. minimum
air entrained: 5% min. To 7% max.

Rough finish treads.

Stair minimum width: 36"

Tread lengths must be uniform.

Riser heights must be uniform.

OWNER _____

ADDRESS _____